
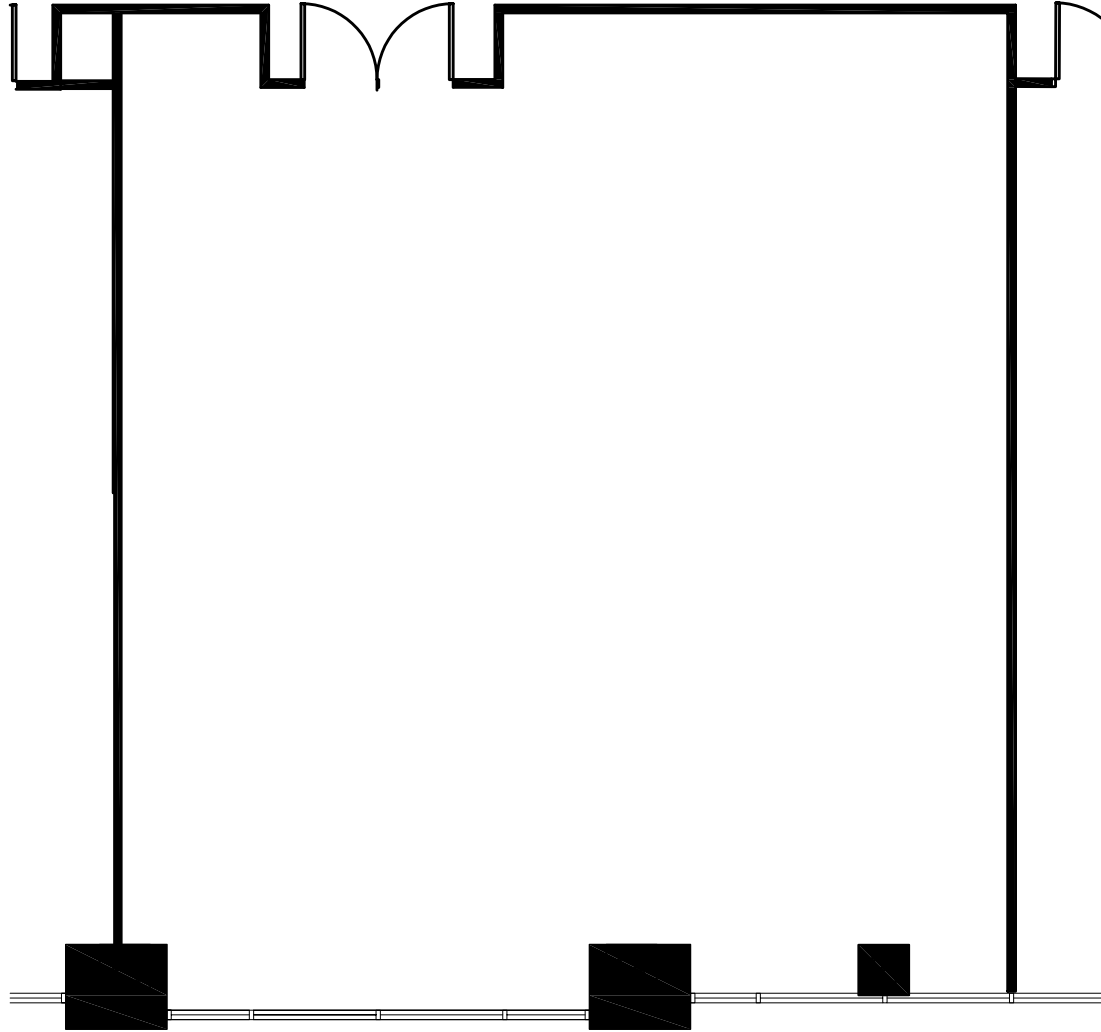



1  
MKTG

Suite 560

SCALE: 1/8" = 1'-0"

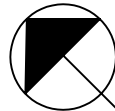

KEY PLAN

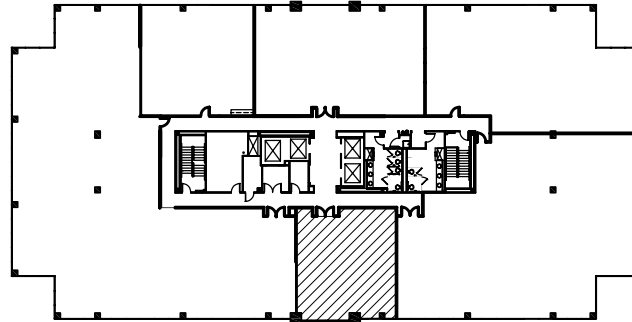

This drawing is the property of Schneider Wright Inc. and is not to be reproduced or copied in whole or in part or used in any way without the written permission of Schneider Wright Inc.  
DATE: 10.9.09  
DRAWN BY: LKO  
CHECKED BY:

Available Suite  
Fifth Floor

Sheet No.

MKTG

245 TownPark

Suite 560

Ravine One

Taylor & Mathis, Cobb County

architecture  
interior design  
space planning



2325 Lakeview Parkway / Suite 125 / Alpharetta, Georgia 30004  
678.339.0051 / 678.339.0052 Fax